



Front Elevation

SCALE: 1/4" = 1'-0"

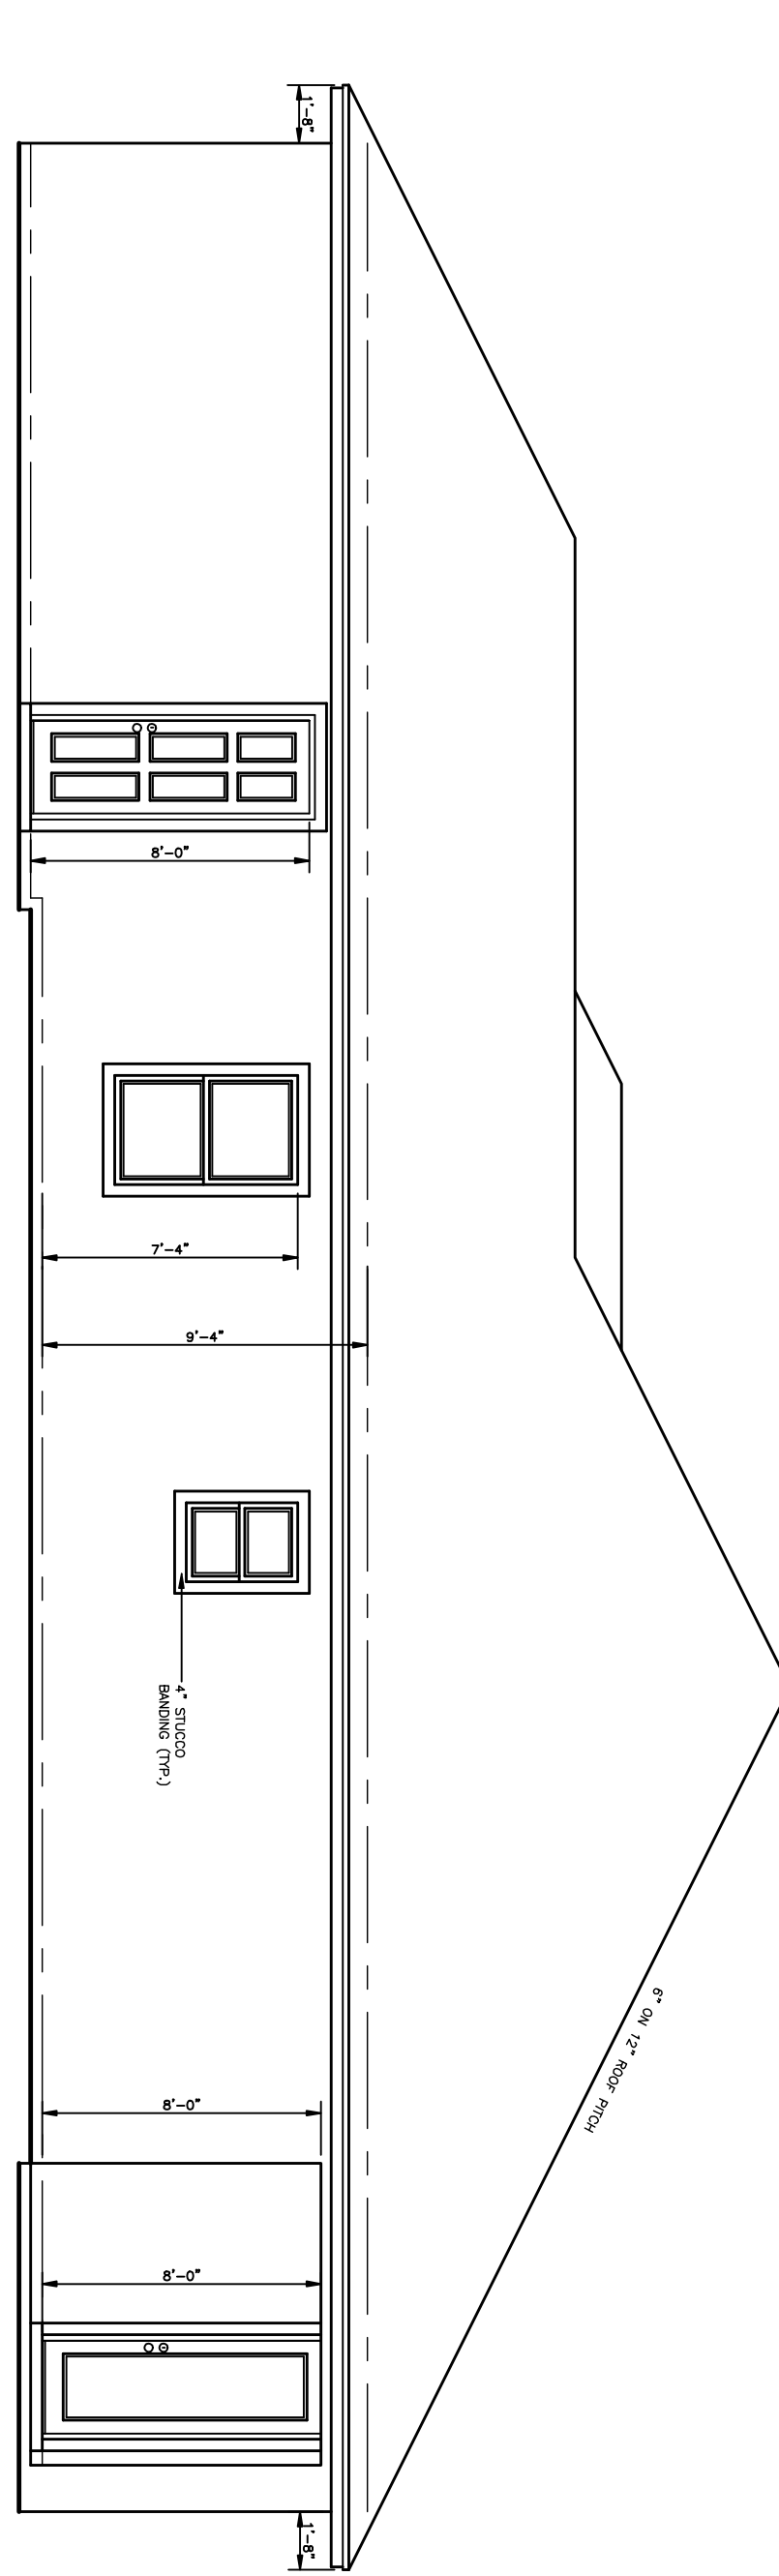


Right Elevation

SCALE: 3/16" = 1'-0"

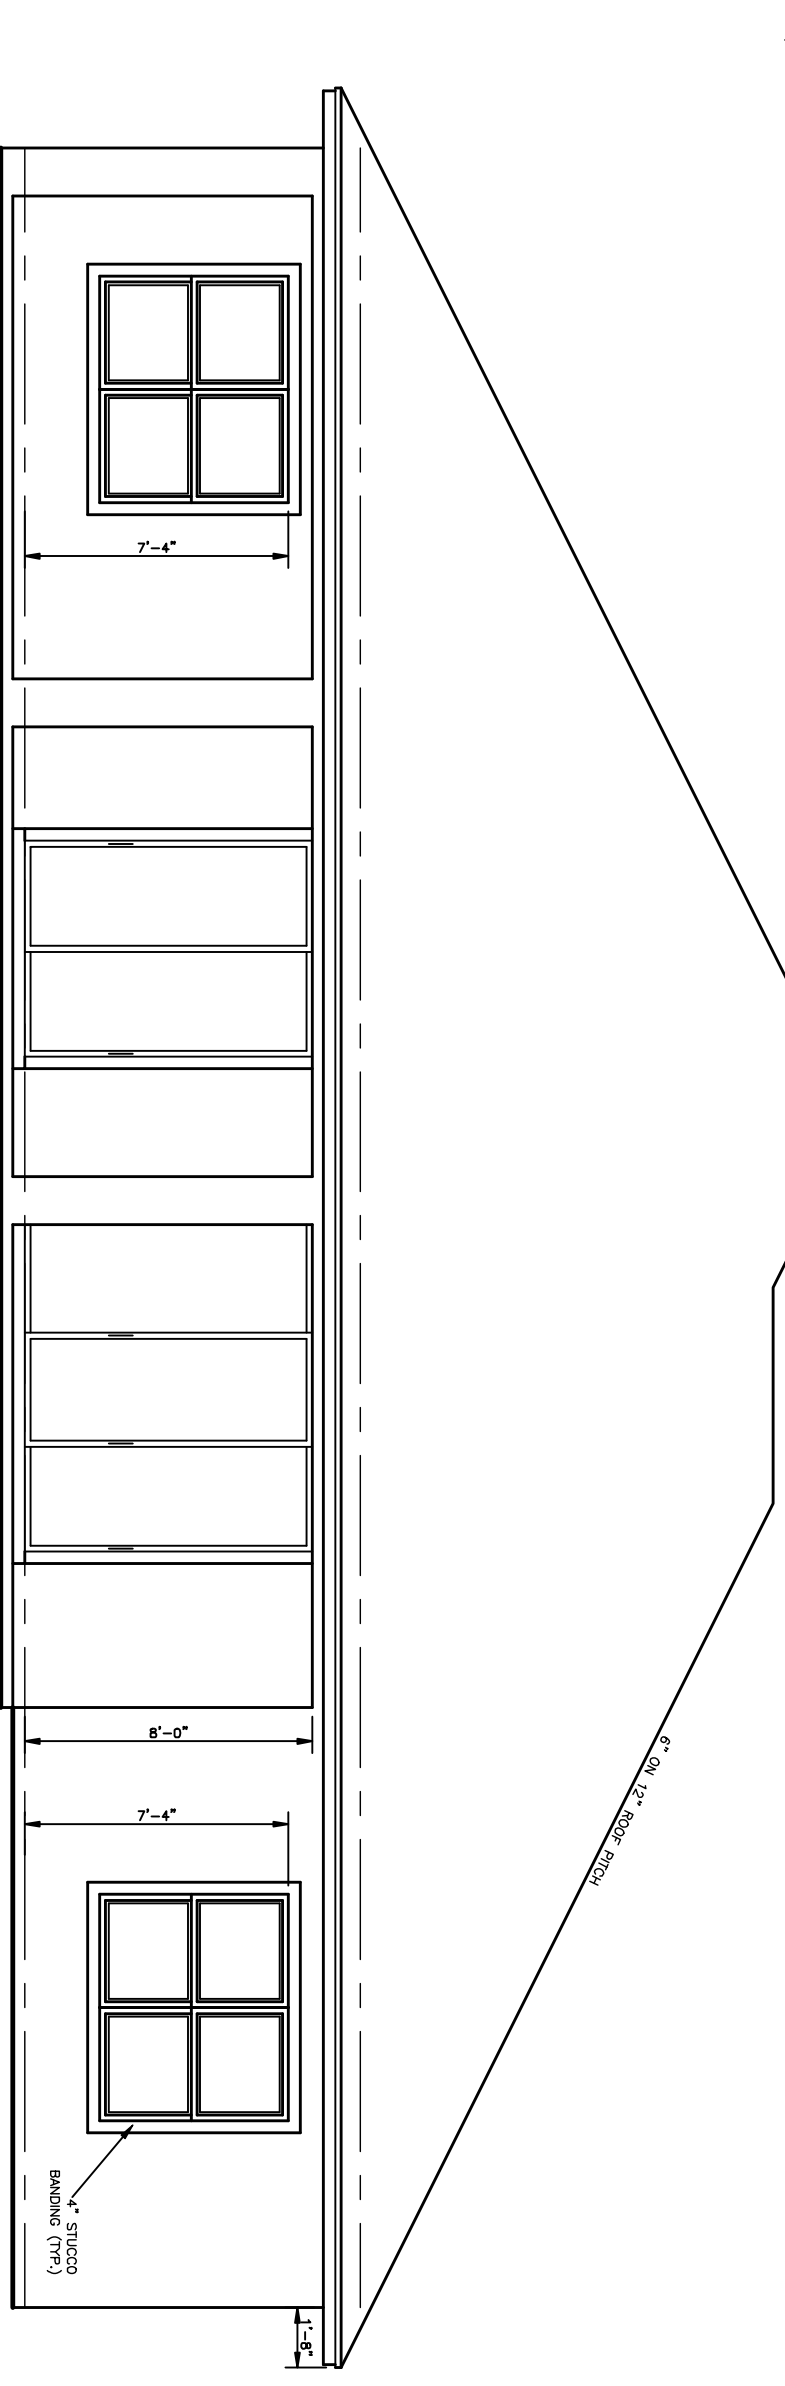


Rear Elevation

SCALE: 3/16" = 1'-0"

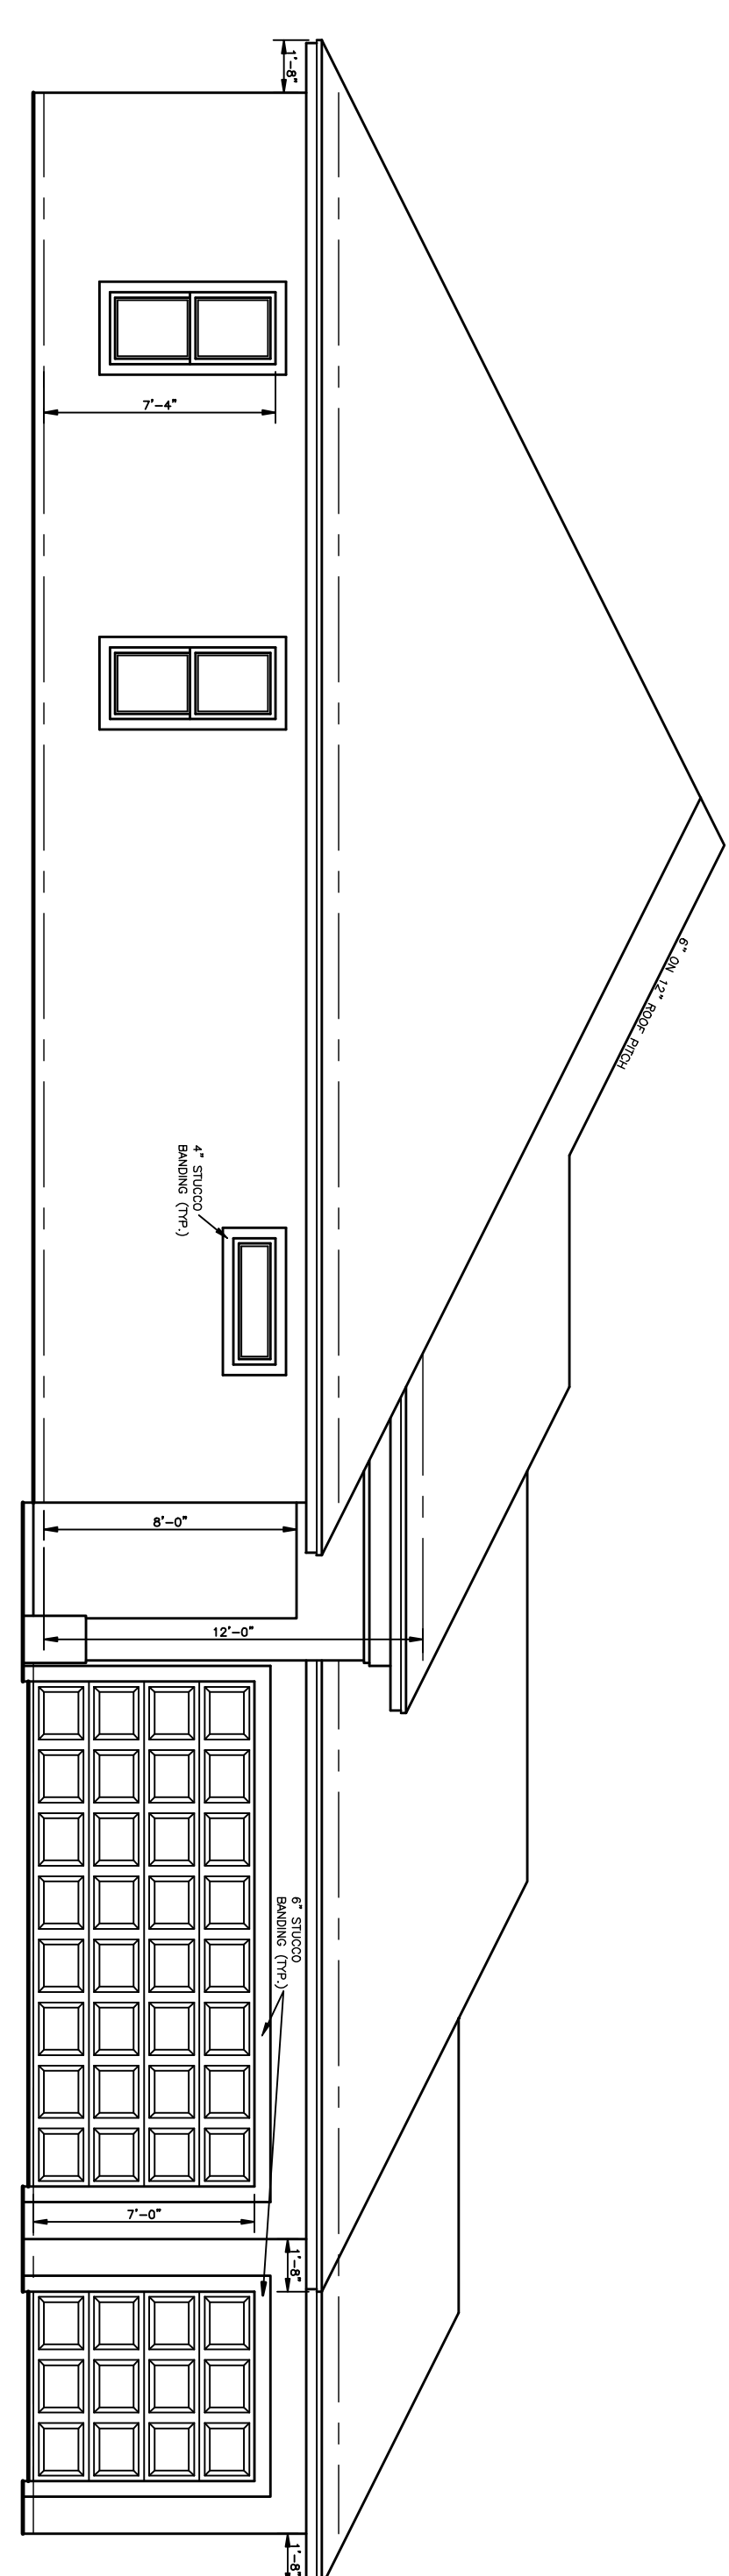

Left Side Elevation

SCALE: 3/16" = 1'-0"

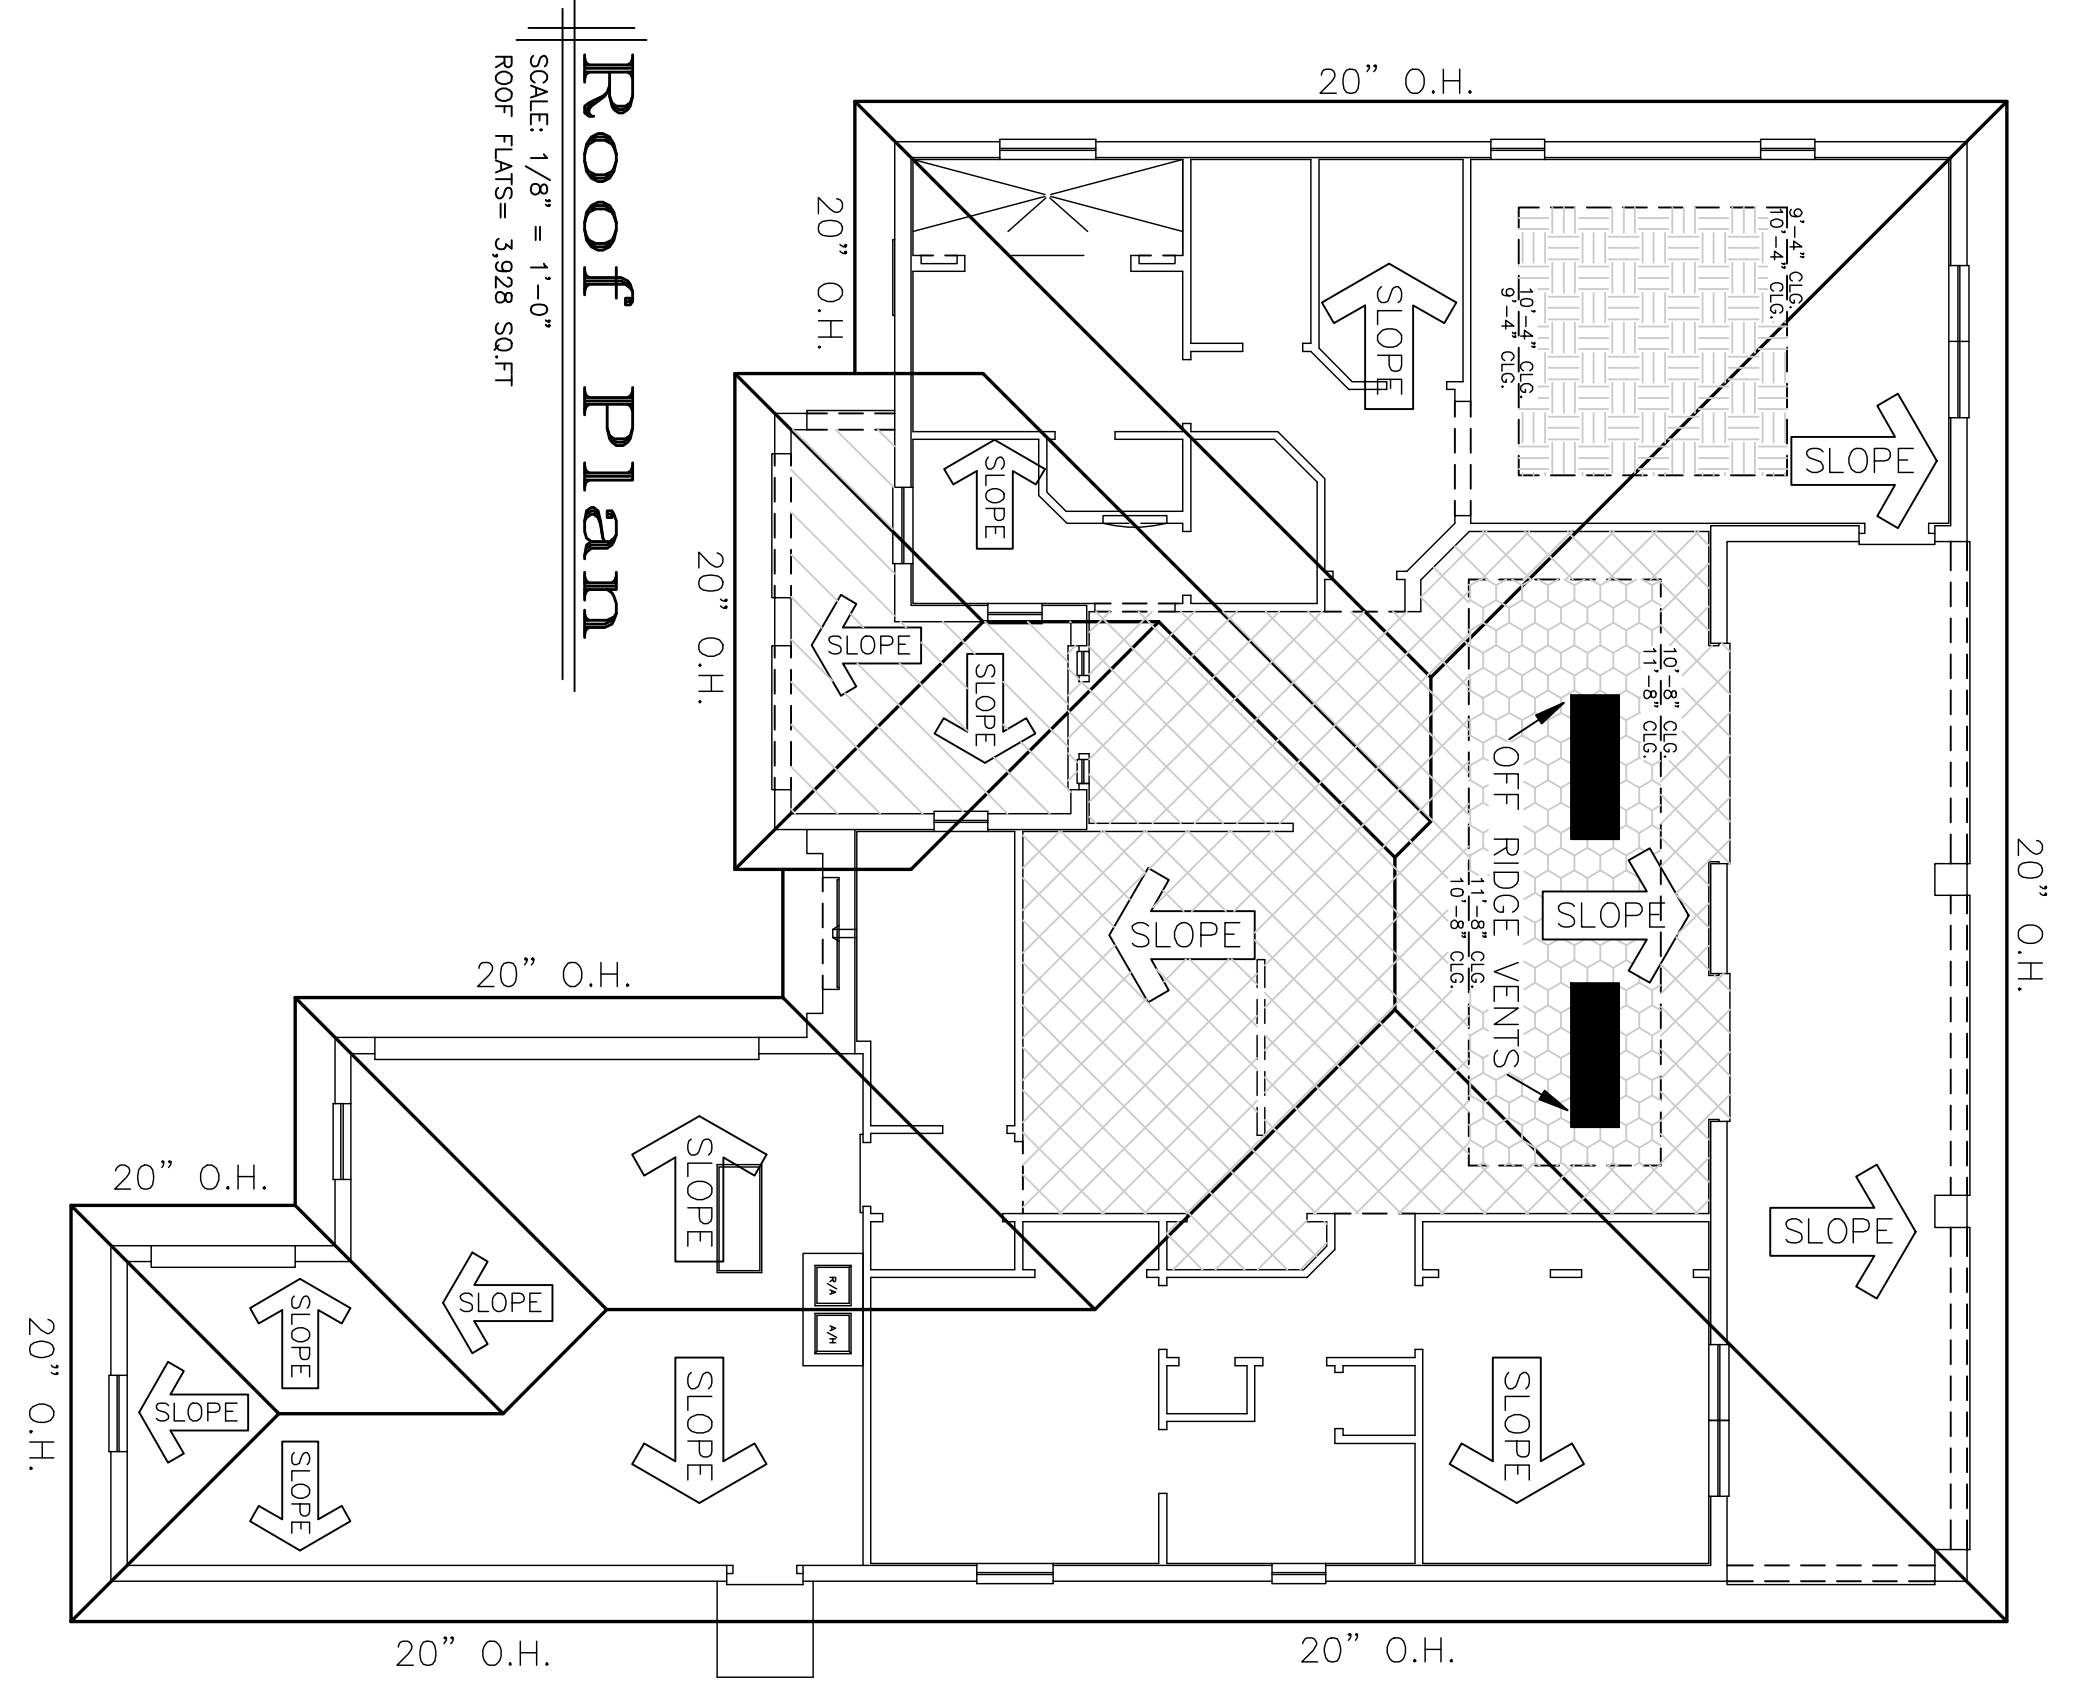

Roof Plan

SCALE: 1/8" = 1'-0"

ROOF FLATS = 3,928 SQ.FT.

	PAGE NUMBER <b>4</b> OF	A NEW MODEL HOME FOR: <b>BV-41 Spec House</b>		NEIGHBORHOOD	BLOCK	LOT	CLOSING DATE:
		MODEL CALL OUT: Model "T"	ELEVATION CALL OUT: Elevation "A"				08/30/2016 - CUSTOMER WORKING DRAWINGS STARTED
DRAWN BY: D.M.G.	I.P.C. SERVICES JOB NUMBER: 16067	TYPICAL SCALE: <b>1/4" = 1'-0"</b>					

**INITIAL PHASE CONSTRUCTION SERVICES, INC.**  
 2525 SW 86TH AVE. SUITE 1000A, FT. LAUDERDALE, FL 33409  
 PHONE: 352-772-8568 FAX: 352-369-7329 WEB SITE: www.ipcs.com  
 DRAFTING PERMITTING CONSULTING

**HARBOR HILLS**  
 COUNTRY CLUB